


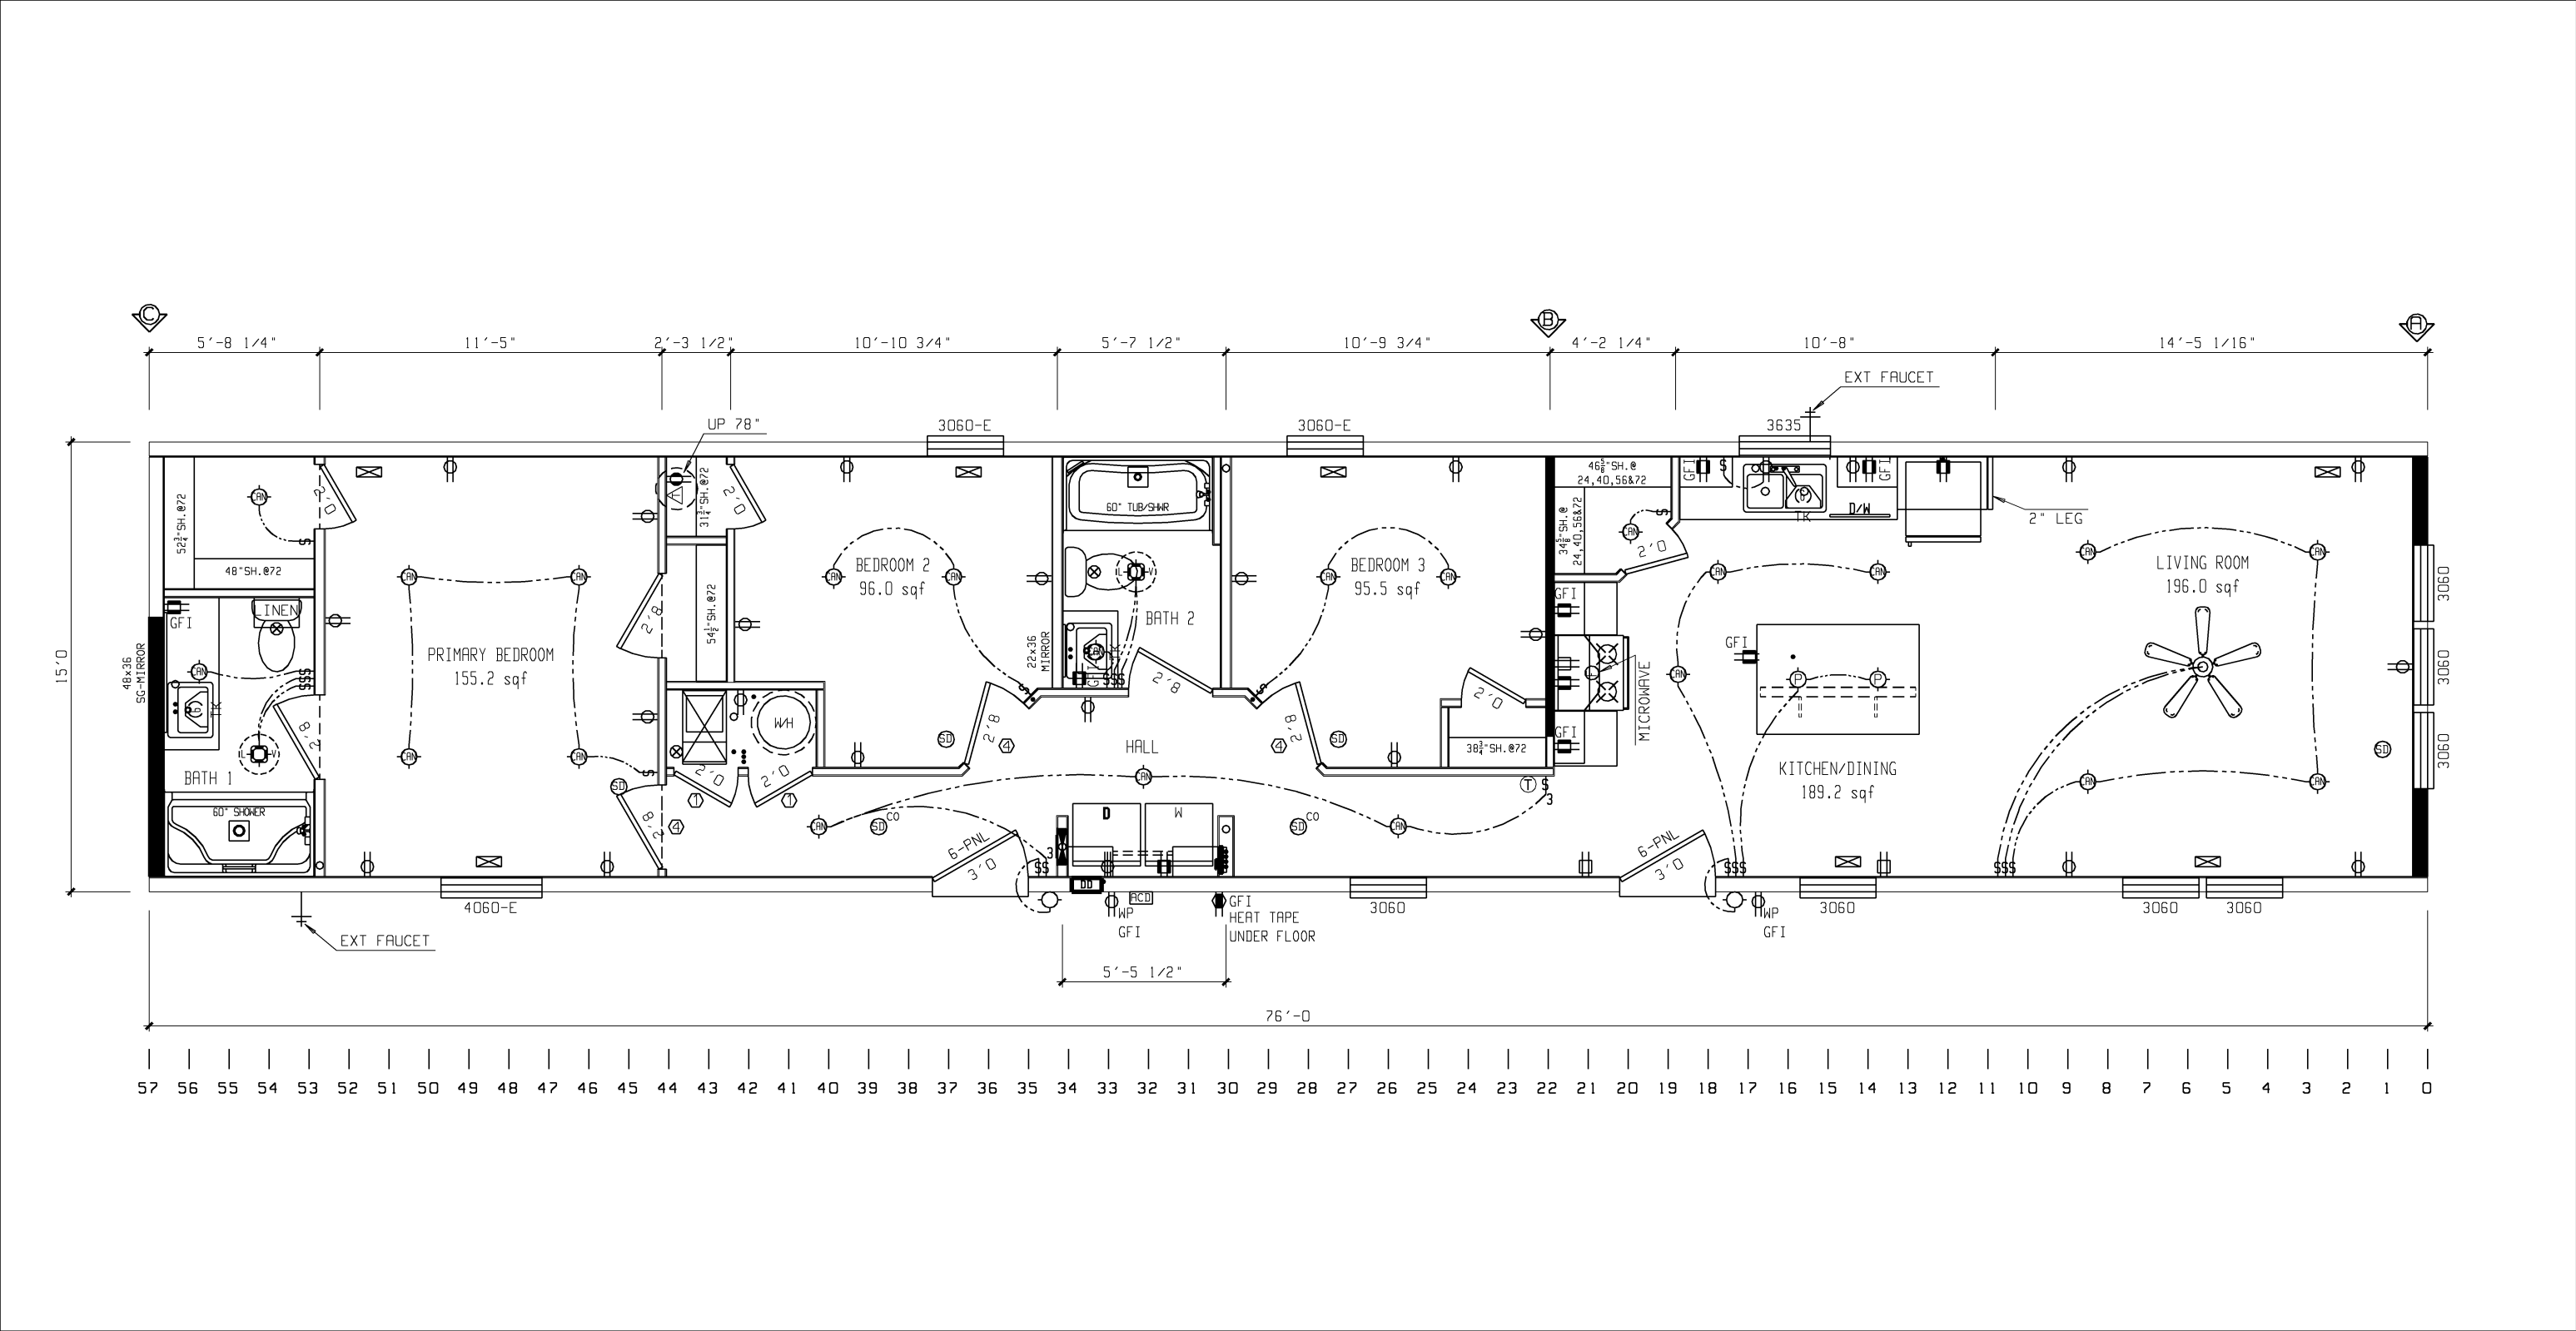

SHEARWALL		DESIGN PLF	DIAPHRAGM = 364 PLF	SHEARWALL		DESIGN PLF	DIAPHRAGM = -----------	--	------------	-----------------	-----------	--	------------	-----------------	-----------	--